
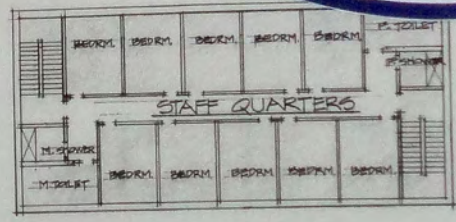


Drawn by:
 Checked by:
 Original Issue Date: 3-15-2011

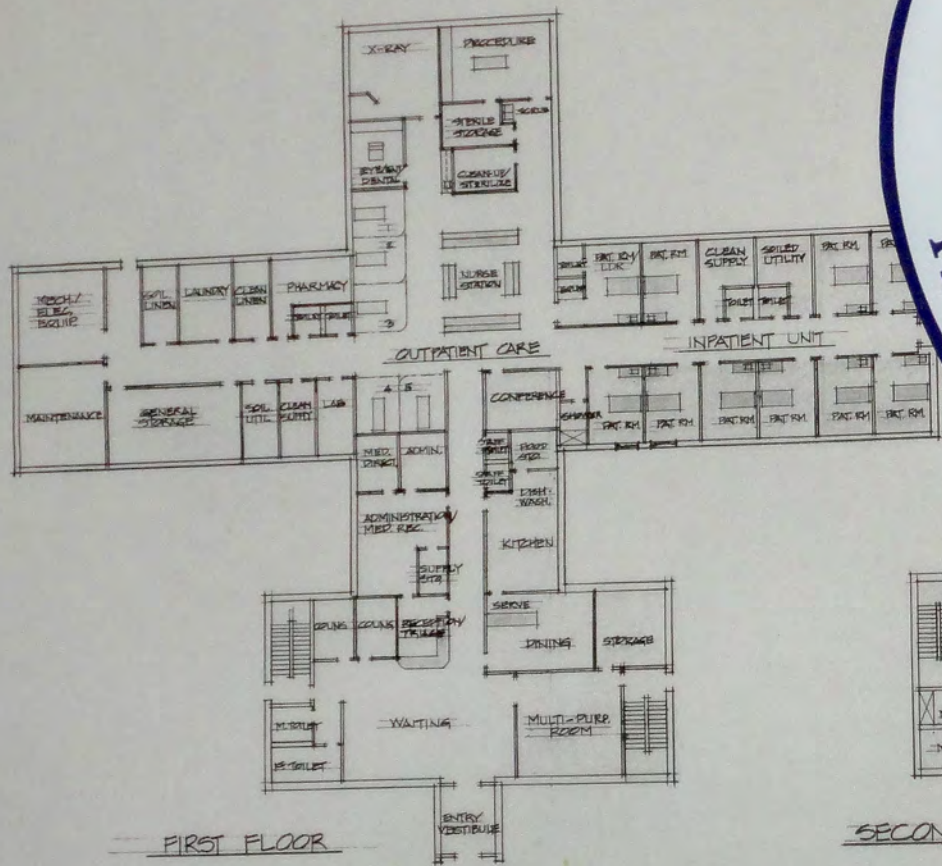

FIRST FLOOR

SECOND FLOOR

SCALE: 1/16" = 1'-0"
 TOTAL AREA = 20,406 S.F. (1,896 S.M.)

Himalayan
 Community
 Hospital

Comments

Drawing Number